

**TISCARENO ASSOCIATES**  
 ARCHITECTURE  
 & URBAN DESIGN

Tiscareno Associates PS  
 500 Union Street, Suite 420  
 Seattle, WA 98101  
 T: 206.325.3356  
 F: 206.436.7252

PROJECT  
**WOODINVILLE VILLAGE**

PROJECT NO. **5014.1**

DATE **5/25/06**

DRAWN BY **JM**

CHECKED BY **BT**

REVISIONS  
 NO. DATE


SHEET TITLE  
**PARKING PLAN**

SHEET NO.

**A - 2.1**

OF  
 COPYRIGHT 2006 TISCARENO ASSOCIATES PS

DATE PLOTTED: \_\_\_\_\_  
 DWG FILE NO. \_\_\_\_\_

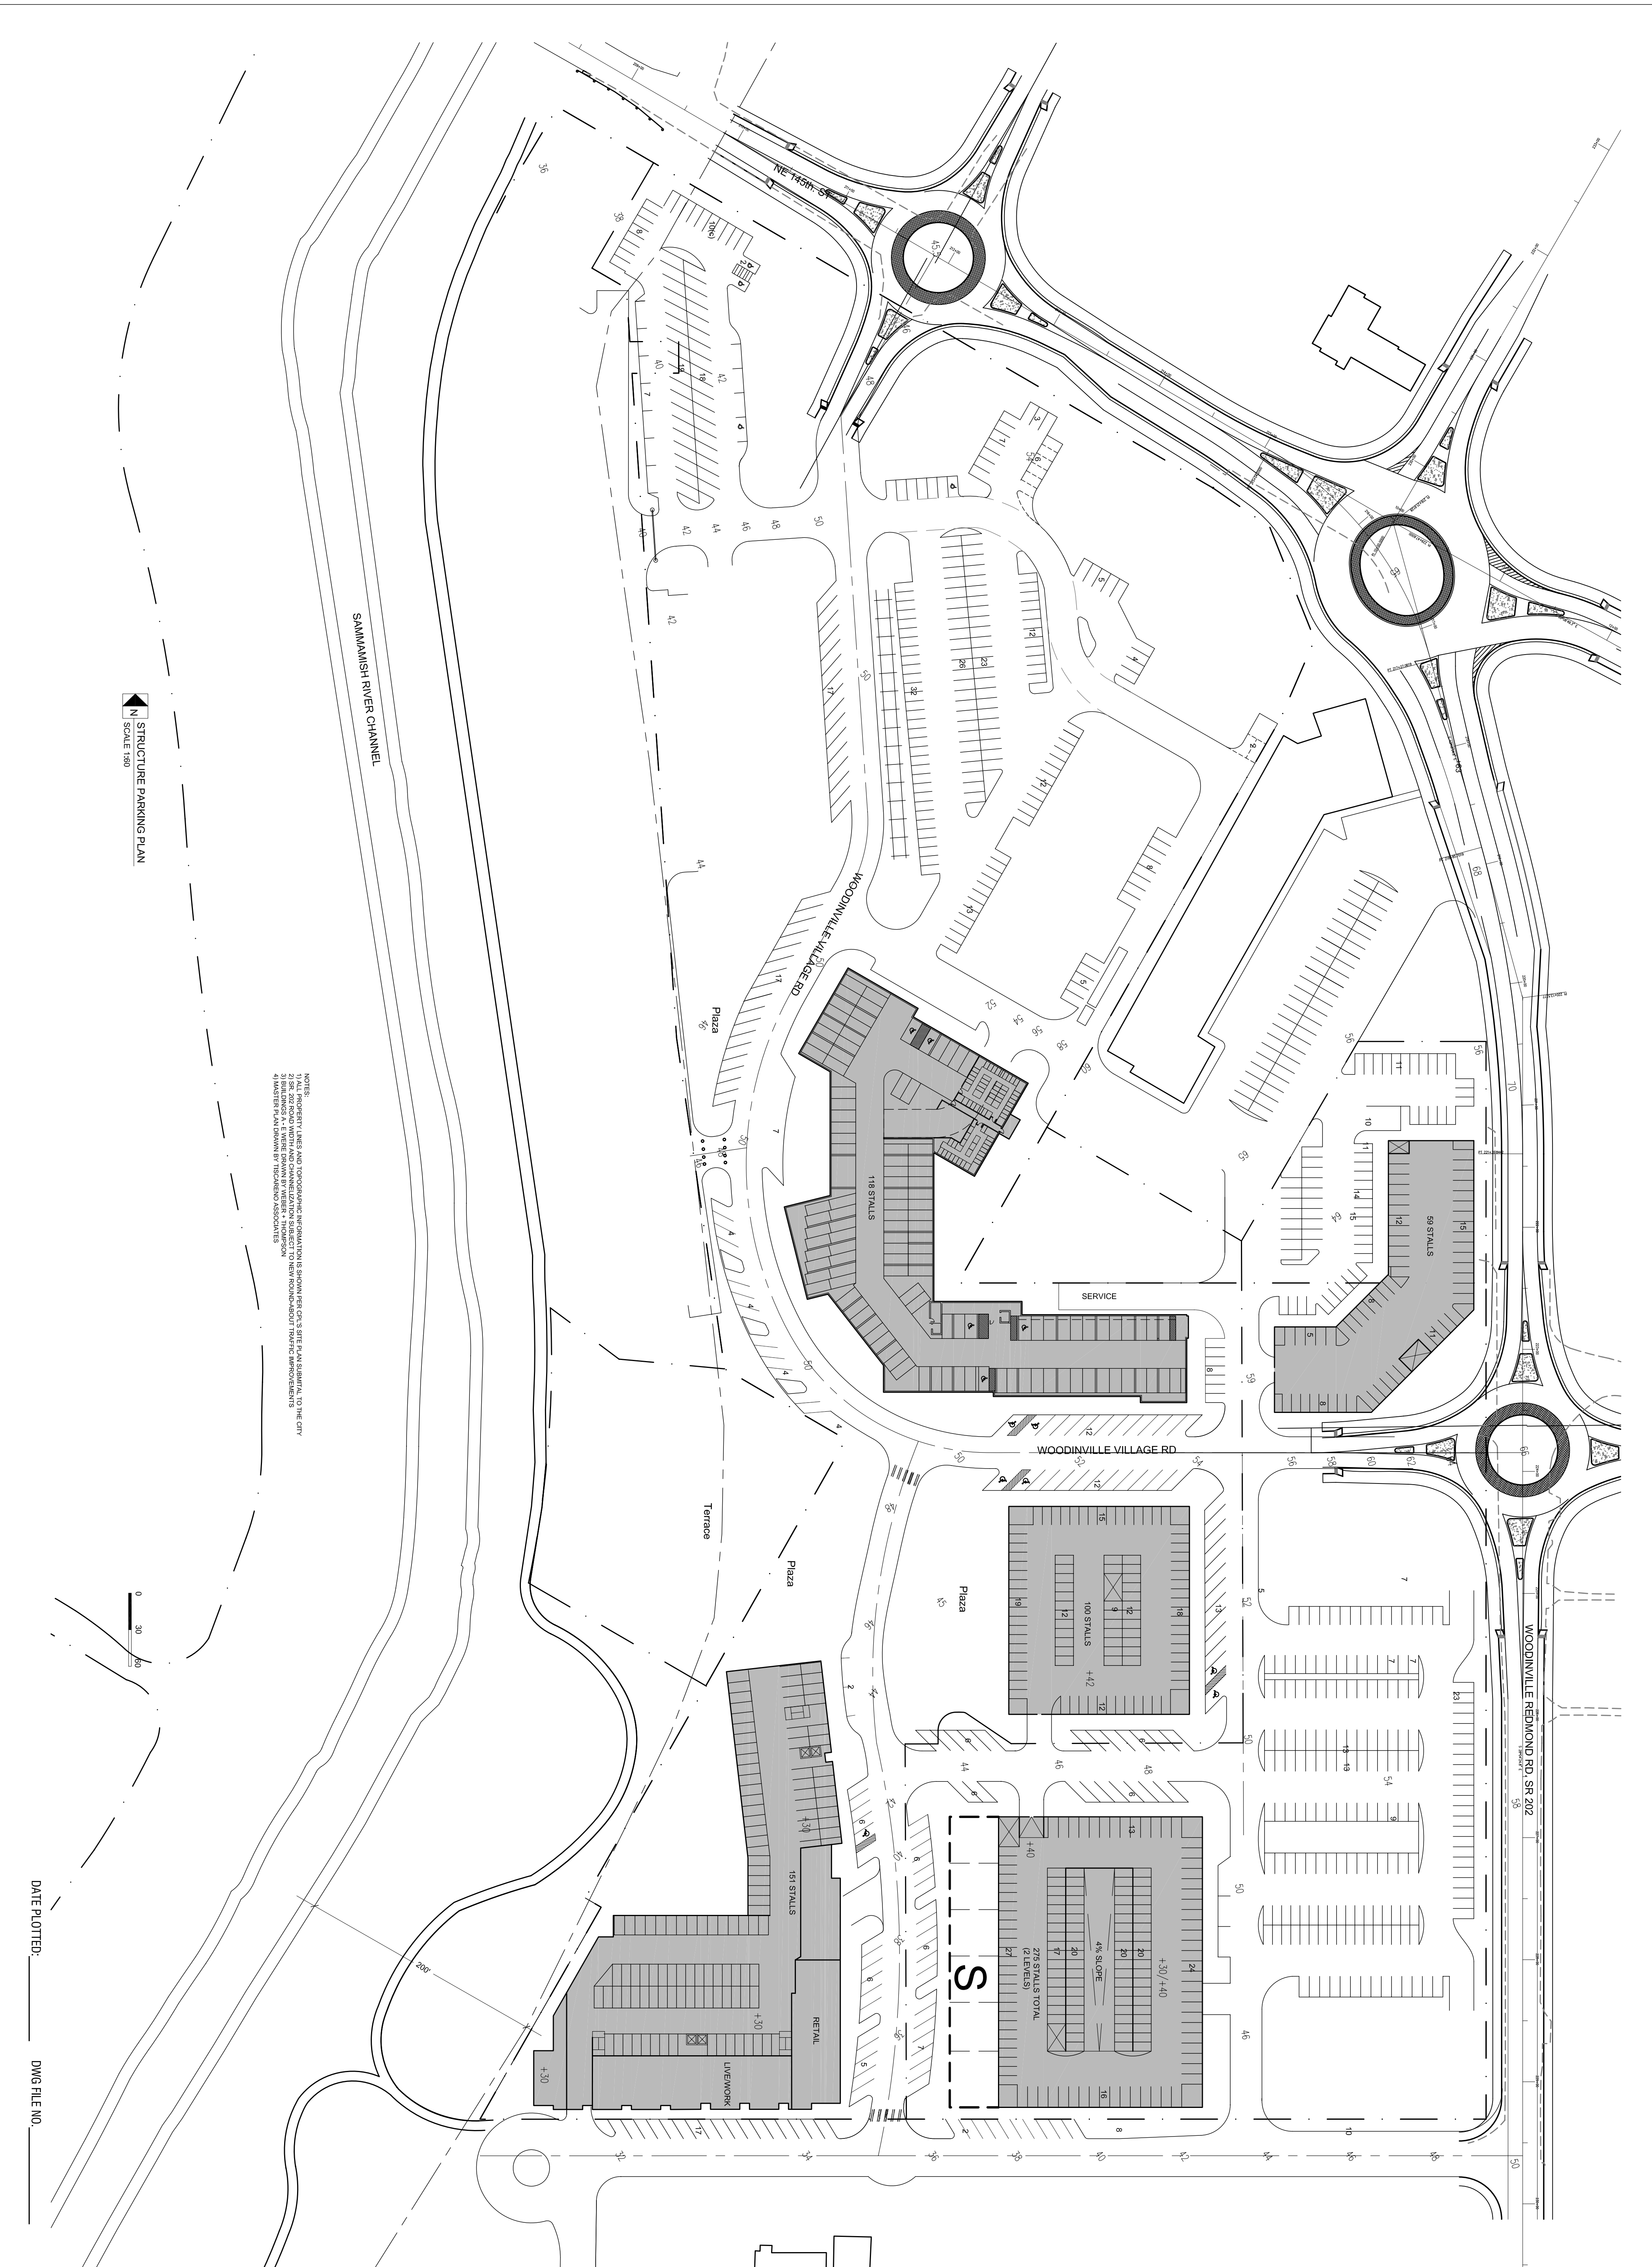

NOTES:  
 1) ALL PROPERTY LINES AND TOPOGRAPHIC INFORMATION IS SHOWN PER THE SITE PLAN SUBMITTED TO THE CITY  
 2) BUILDINGS A, B, C, UY, UZ, VA, YZ, ZA, ZB, ZC, ZD, ZE, ZF, ZG, ZH, ZI, ZJ, ZK, ZL, ZM, ZN, ZO, ZP, ZQ, ZR, ZS, ZT, ZU, ZV, ZW, ZX, ZY, ZZ.

STRUCTURE PARKING PLAN  
 SCALE 1/8" = 1'-0"

0 30 60

SAMMAMISH RIVER CHANNEL

118 STALLS

99 STALLS

100 STALLS

275 STALLS TOTAL (2 LEVELS)

151 STALLS

RETAIL

LIVESTOCK

SERVICE

WOODINVILLE VILLAGE RD

WOODINVILLE REDMOND RD. SR 202

Plaza

Plaza

Plaza

Plaza

Terrace

Plaza

Plaza

Plaza

Plaza

NE 145th St

Plaza

Plaza

