


COLOR LEGEND	
■	RETAIL
■	OFFICE
■	WORK/LOVE
■	RESIDENTIAL
■	WINE
■	HOTEL
■	STRUCTURE PARKING

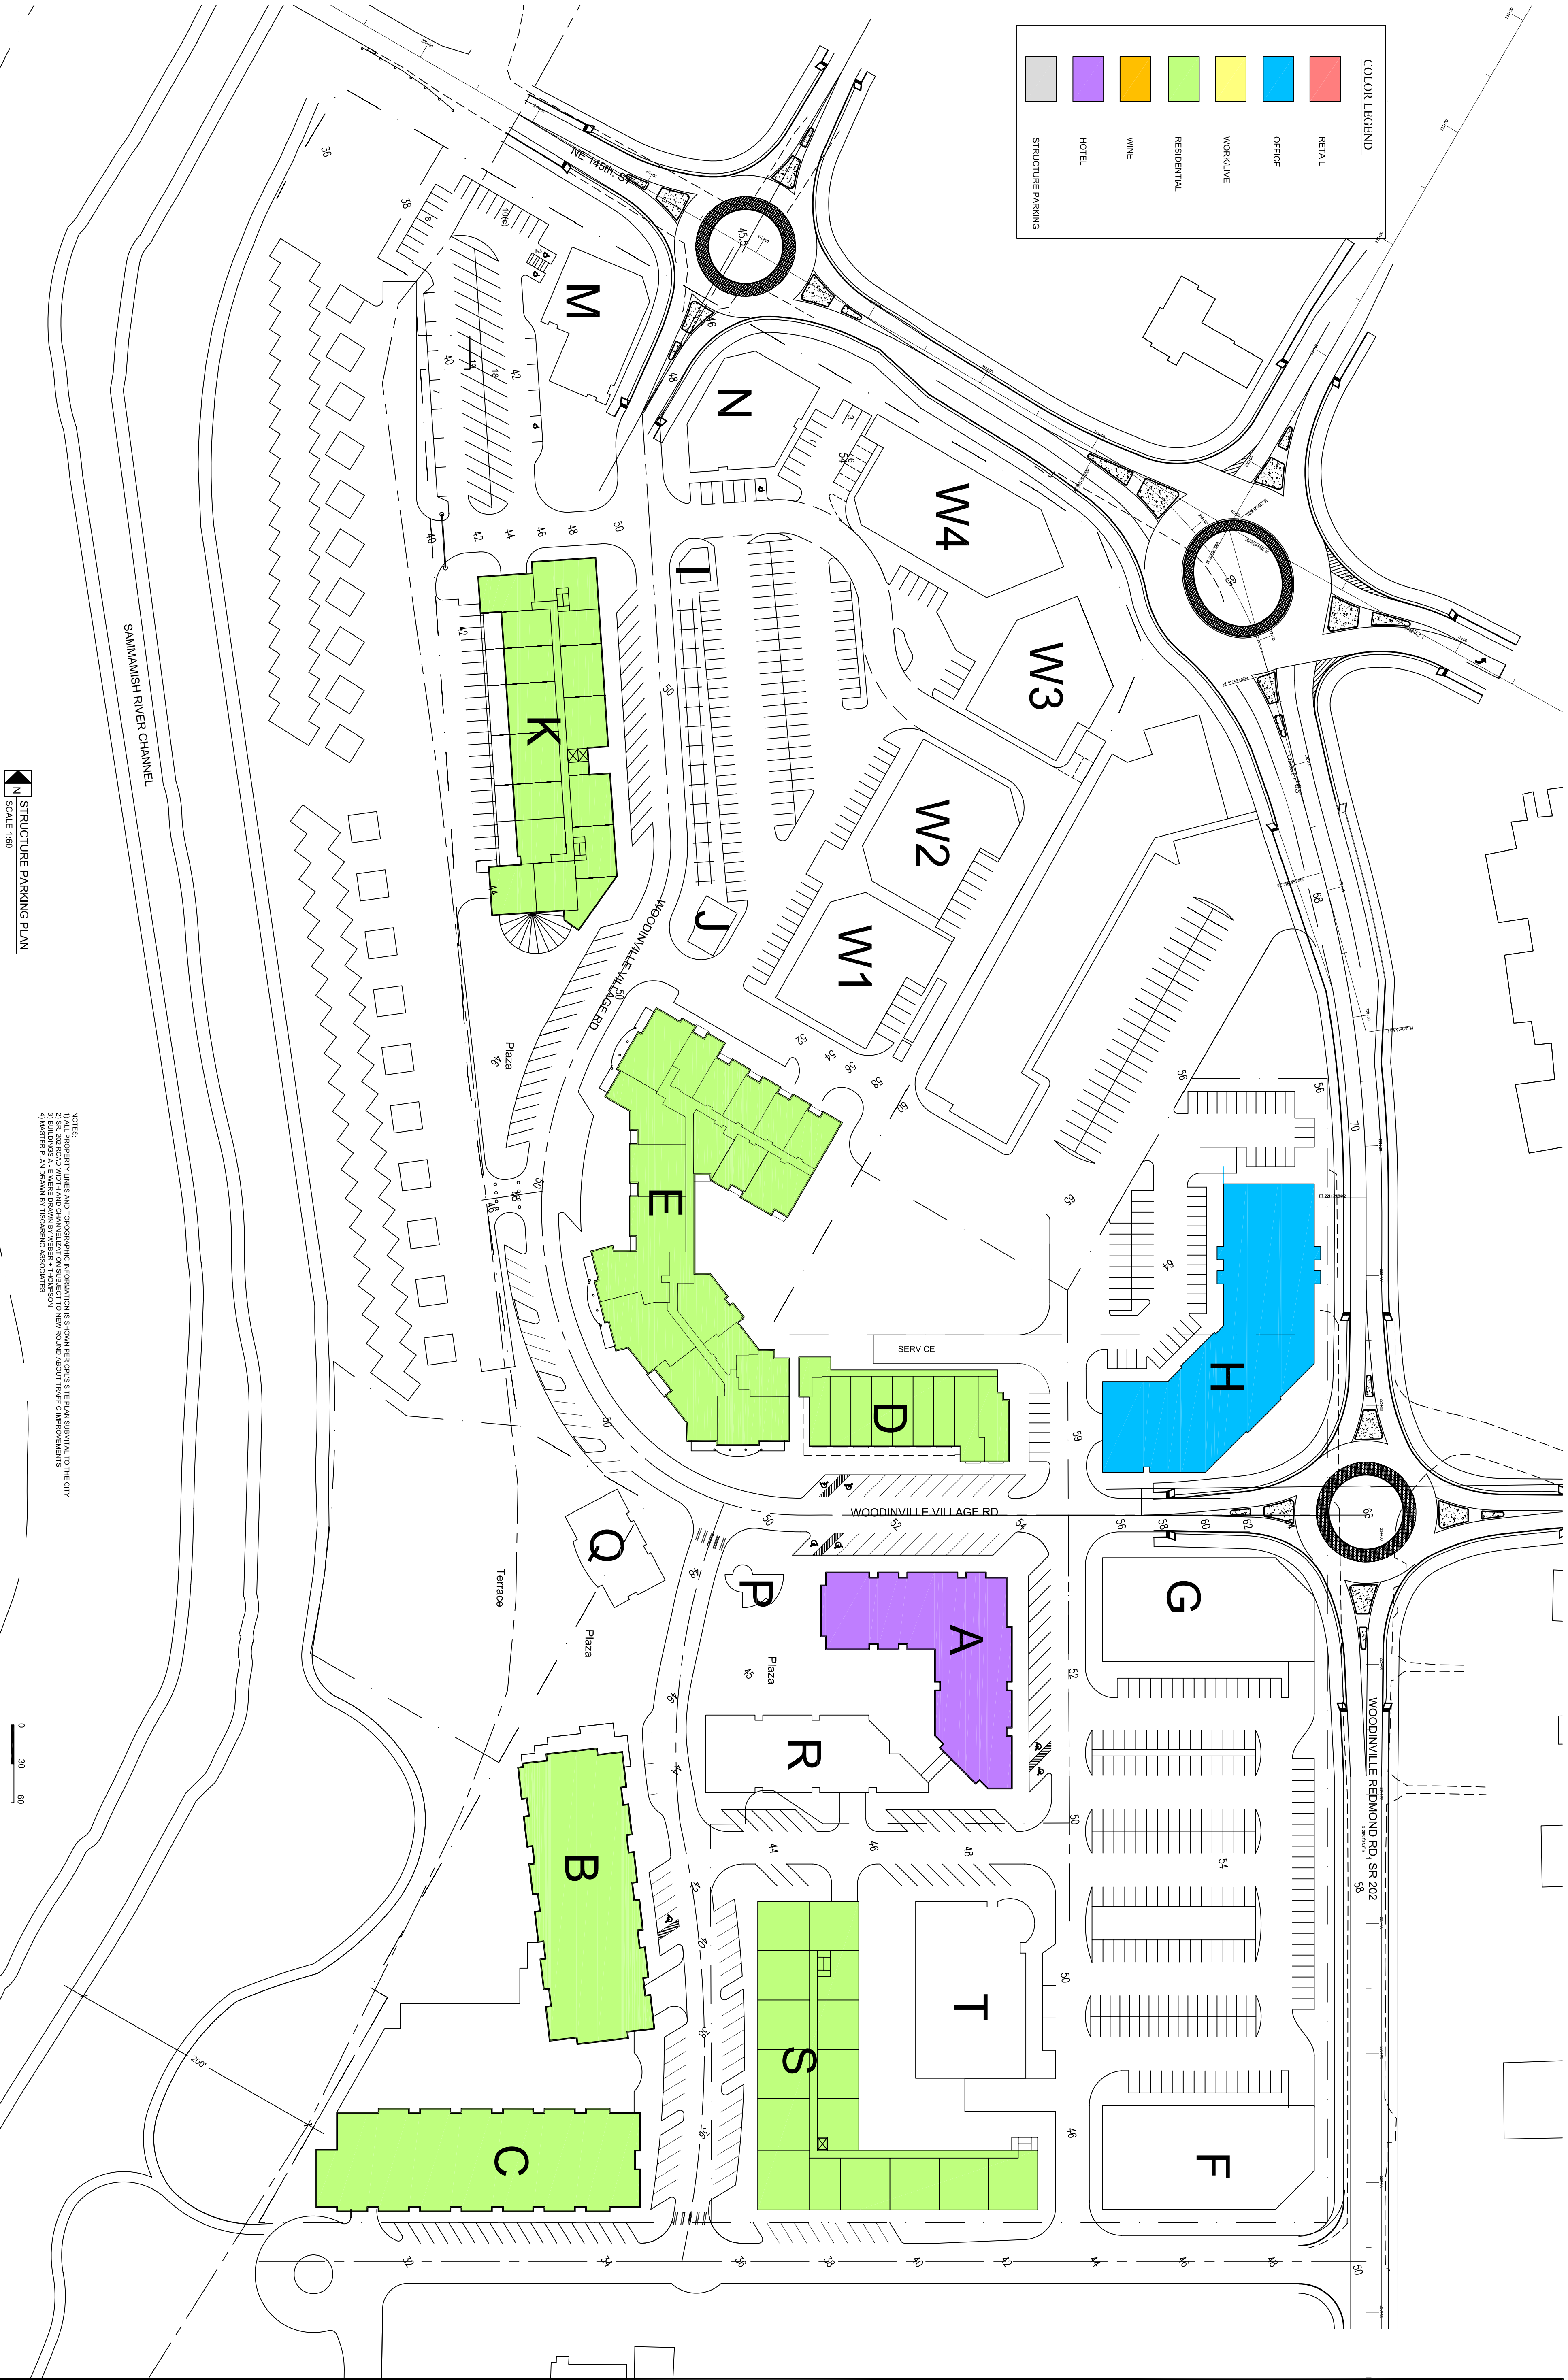

STRUCTURE PARKING PLAN
SCALE 1/80

NOTE:
1. ALL PROPERTY LINES AND TOPOGRAPHIC INFORMATION IS SHOWN PER CIP'S SITE PLAN SUBMITTED TO THE CITY OF SEATTLE.
2. SEE 2006 ROAD WIDTH AND CHANNEL DEPTH INFORMATION SUBJECT TO NEW ROUNDABOUT TRAFFIC IMPROVEMENTS.
3. MASTER PLAN DRAWN BY TISCARENO ASSOCIATES

0 30 60

DATE PLOTTED: _____ DWG FILE NO. _____

TISCARENO ASSOCIATES
ARCHITECTURE & URBAN DESIGN

Tiscareno Associates PS
500 Union Street, Suite 420
Seattle, WA 98101
T: 206.325.3356
F: 206.436.7252

PROJECT
WOODINVILLE VILLAGE

PROJECT NO. **5014.1**

DATE **5/25/06**

DRAWN BY **JM**

CHECKED BY **BT**

REVISIONS
NO. DATE

SHEET TITLE
UPPER LEVEL LAND USE PLAN

SHEET NO.

A - 2.3

OF
COPYRIGHT 2006 TISCARENO ASSOCIATES PS